



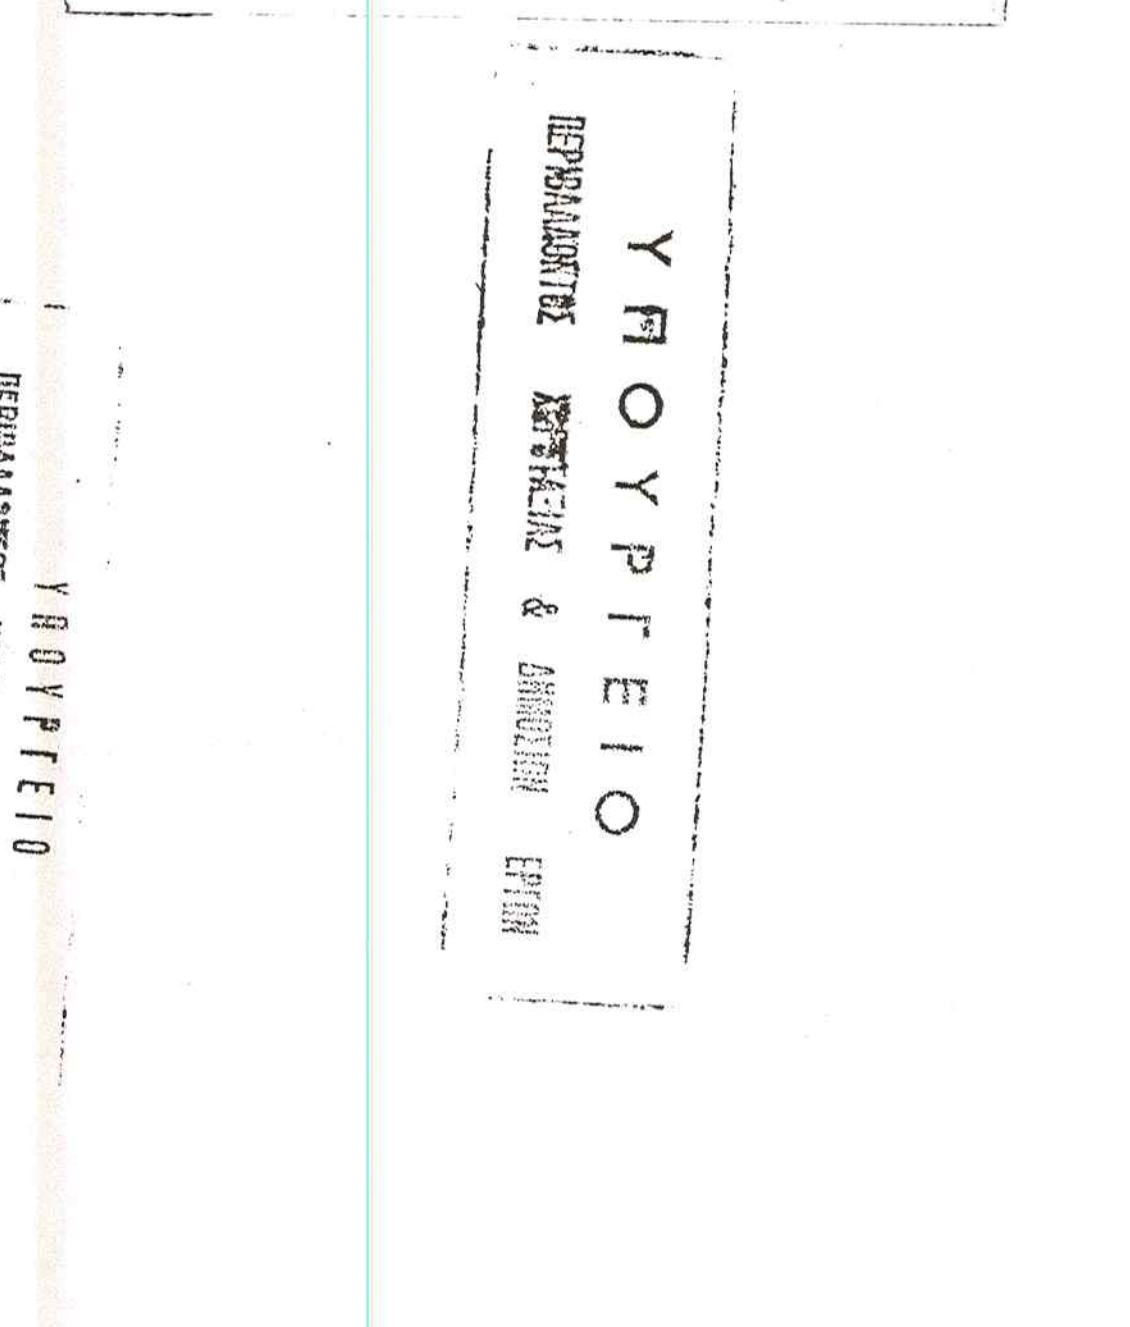

Architectural drawing of a building plot. The plot is bounded by a street (ΟΔΟΣ ΠΑΝ. ΕΛΛΗΝ) and a property line (ΑΒ: 15.50). The plot area is divided into several sections, including a central rectangular area (ΑΒ: 23.60) and a smaller section (ΒΓ: 32.85). Dimensions are provided for various parts of the plot, including a curved section (ΑΒ: 15.50) and a rectangular section (ΑΒ: 23.60). A red stamp is overlaid on the drawing, reading "ΧΩΡΗΓΕΙΤΑΙ ΚΑΤΟΠΙΝ ΑΙΤΗΜΑΤΟΣ" (Granted upon request).

[illegible]

ΤΕΧΝΙΚΟ ΓΡΑΦΕΙΟ

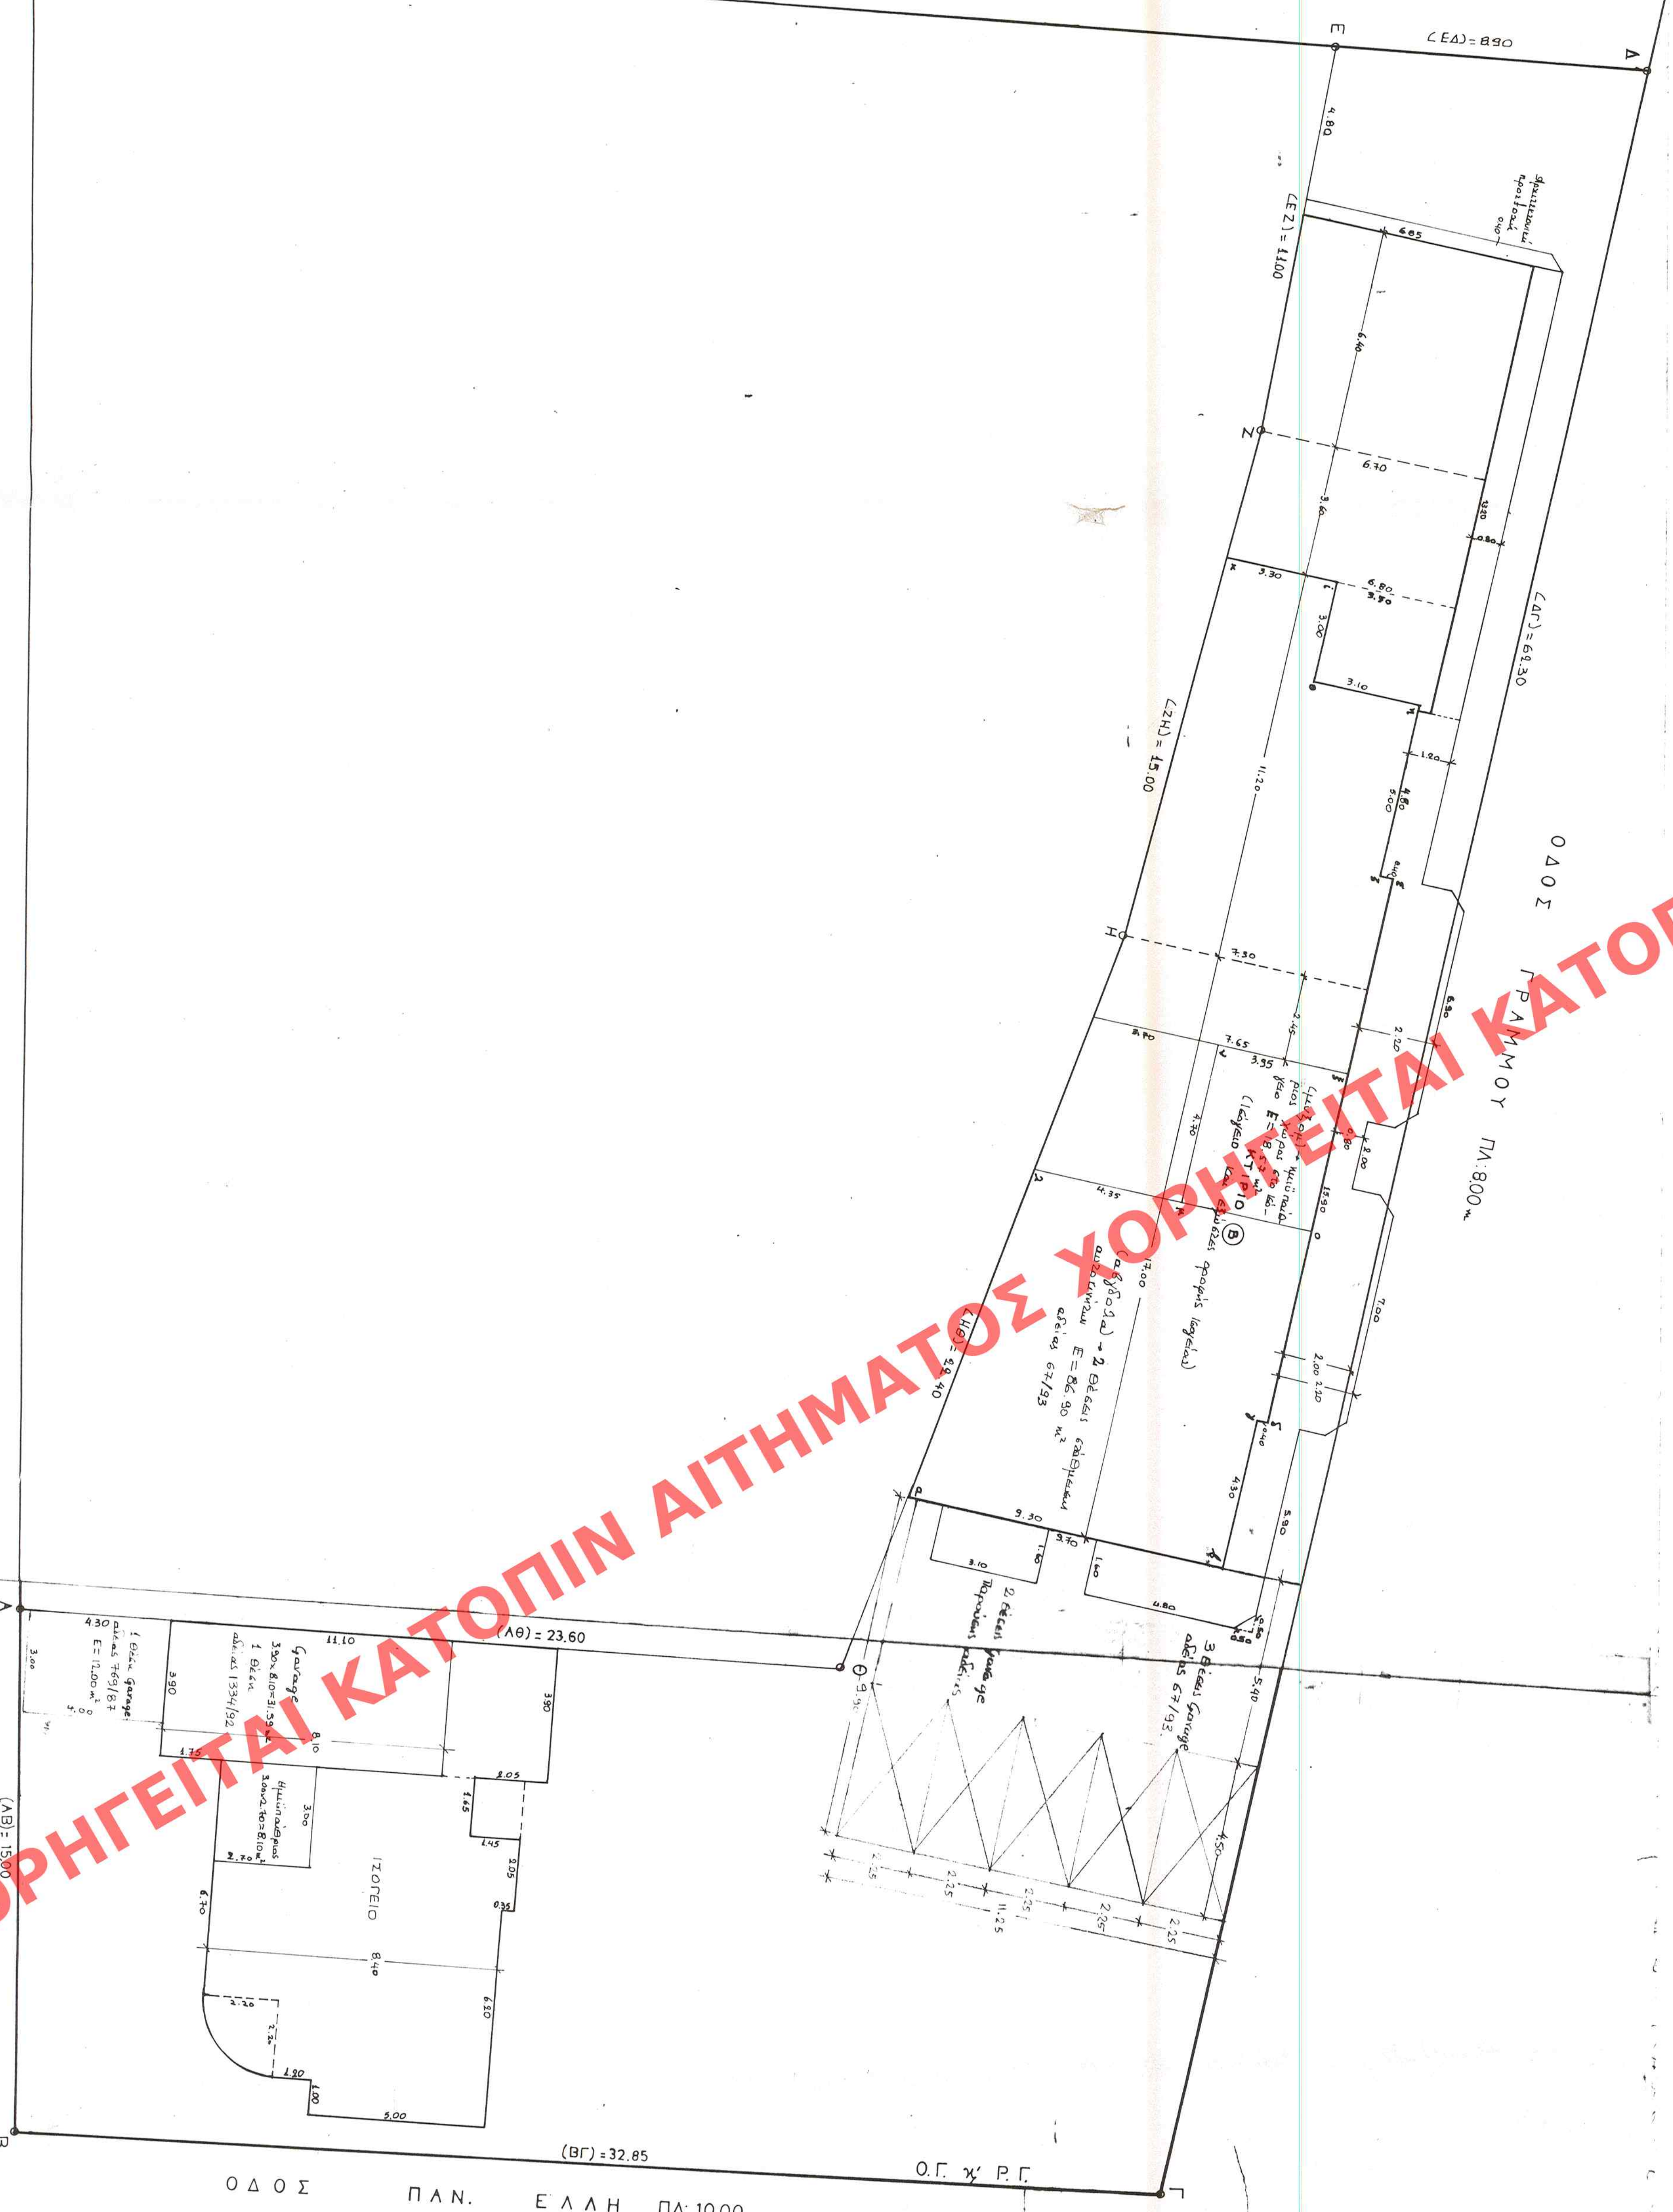

ΕΠΙΣΤΡΟΦΗ ΑΠΟ ΟΡΟΦΗ ΝΕ ΜΕΤΑΦΟΡΩΜΕΝ Ε

ΔΙΟΚΥΜΤΗ: ΜΑΝΟΤΙΑΚΗΣ ΙΩΑΝΝΗΣ

ΣΕΙΜ: ΟΛΟΤ ΓΡΑΜΜΟΤ-ΣΕΙΜΟΤ ΑΤΤΗΜΕ ΟΤ 198

ΤΙΤΛΟΣ: ΤΟΝ. ΕΚΧΑΜΙΚΟΙ ΕΜΠ. - ΕΣ

ΤΡΙΑΝΤ. Α. ΒΑΒΕΒΟΥΑΗ

ΑΔΩΚ. ΣΕΙΣΜΟΤ	Στάθμ.	ΑΔΩΚ. ΣΕΙΣΜΟΤ	Στάθμ.
ΠΑΡΑΡΤΗ ΣΗΜ.	Σημ.	ΠΑΡΑΡΤΗ ΣΗΜ.	Σημ.
ΕΠΙΓΡΑΦΗ	Αντ. Σημ.	ΕΠΙΓΡΑΦΗ	Αντ. Σημ.

ΣΗΜΕΙΟΤ

1985

ΕΠΙΣΤΡΟΦΗ

1985

ΕΚΧΑΜΙΚΟΙ