


The image shows a blank sheet of stationery paper. At the top, there is a decorative horizontal band featuring a repeating geometric pattern. Below this band, on the left side, are two small, vertically stacked rectangular stamps or labels. Each stamp contains some illegible text or markings. The rest of the page is blank white space.

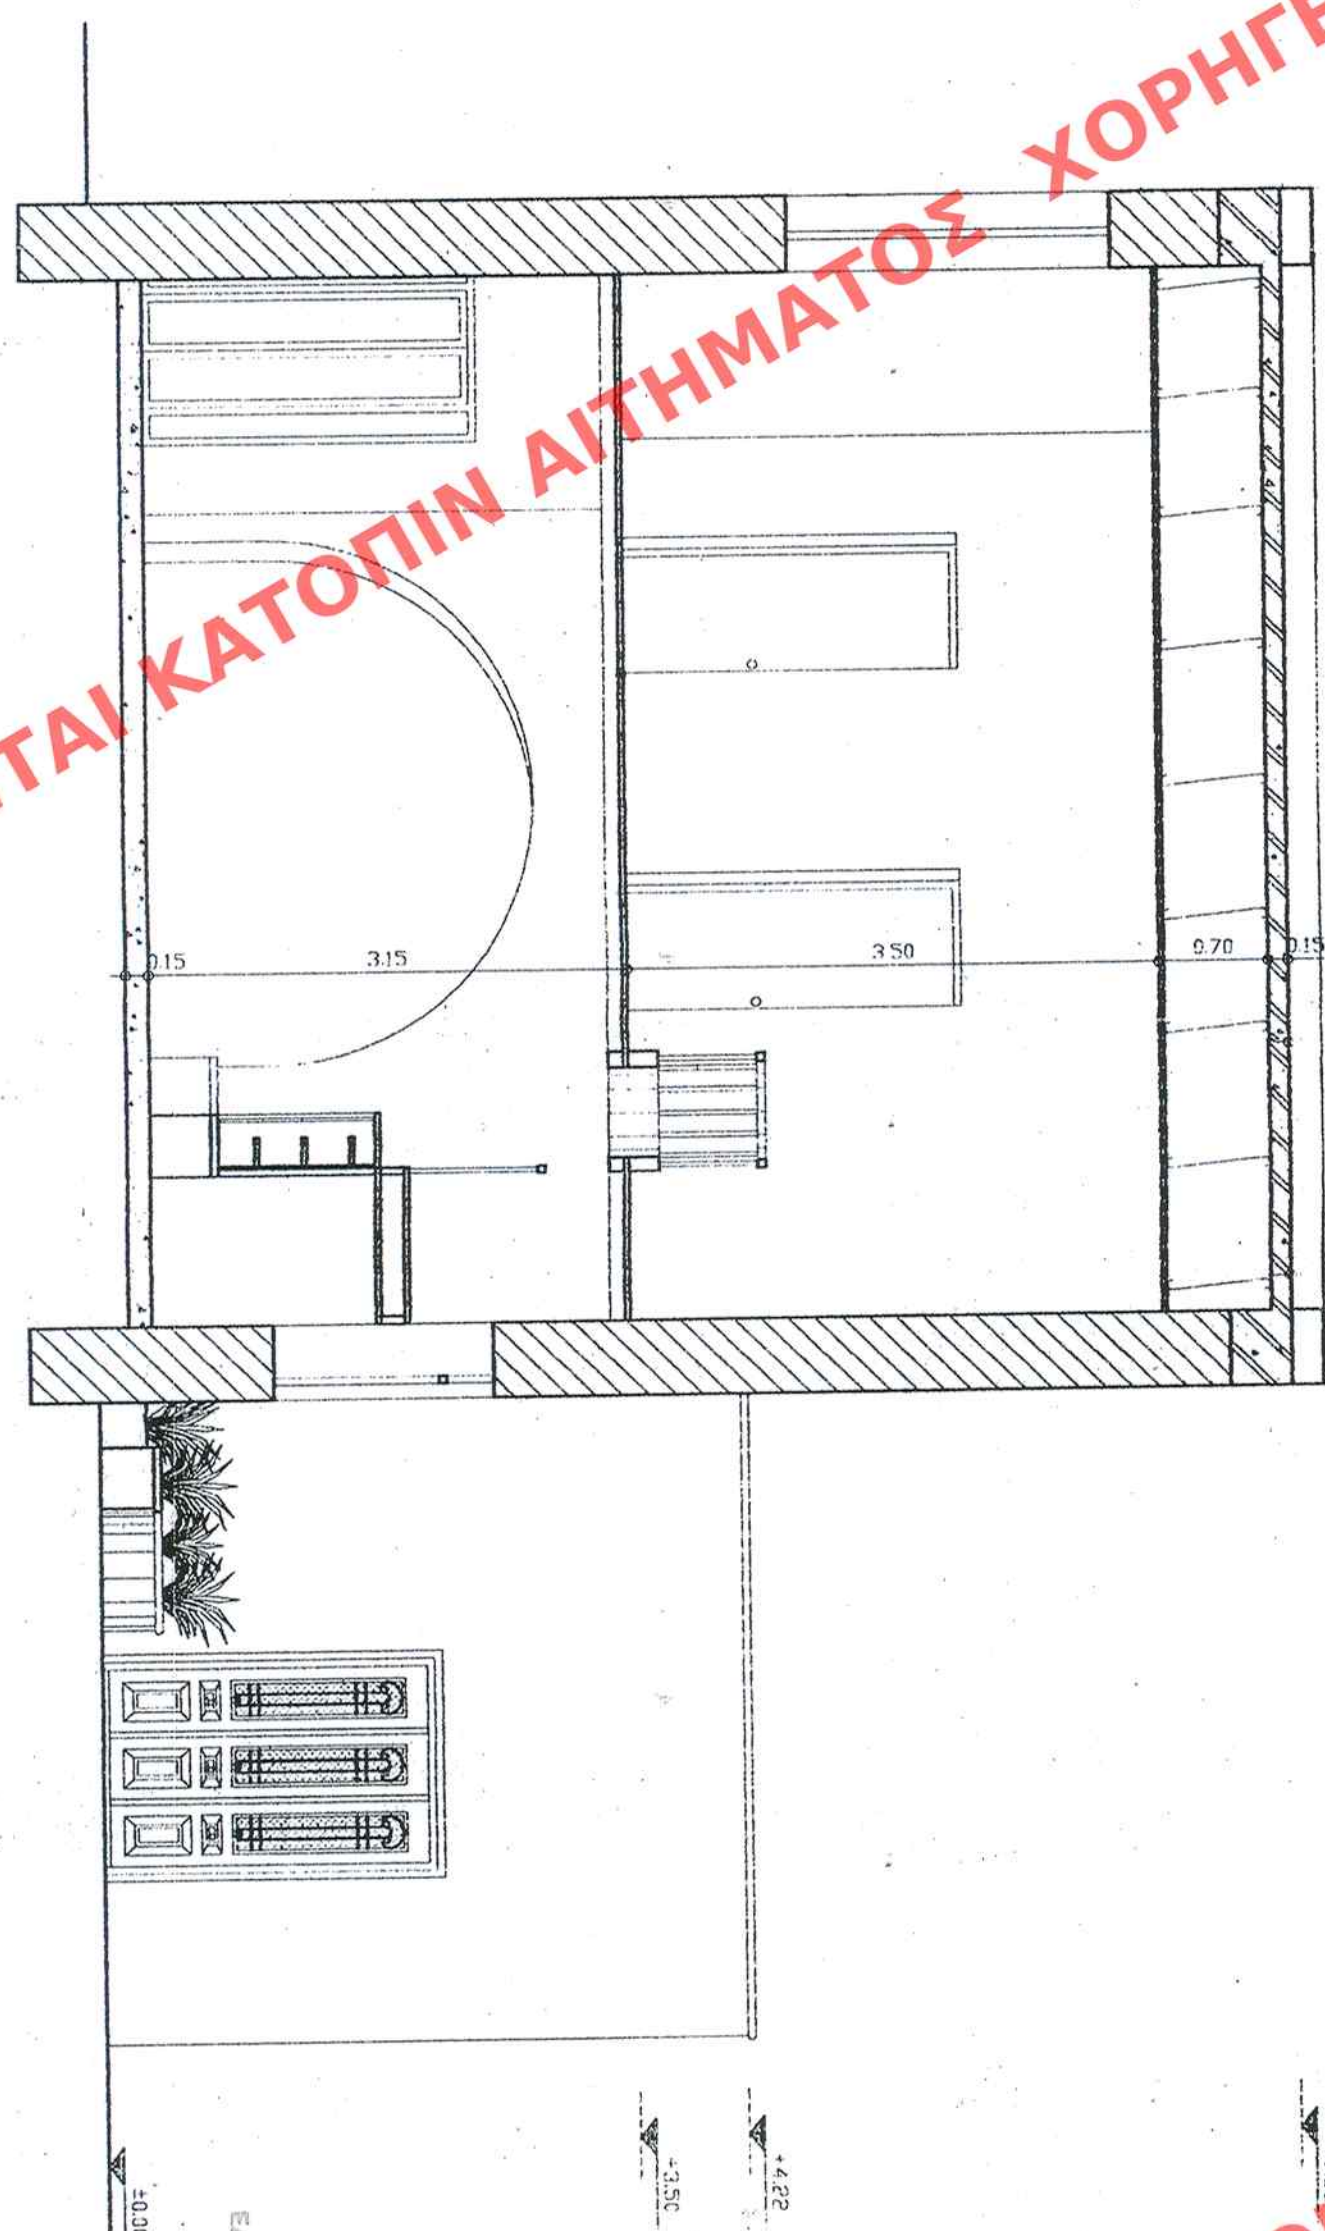

TOMH A-A

ΑΡΙΘ. ΕΞΕΛΟΓΟΥ	ΕΙΔΟΣ
ΕΡΜΑΡΙΟΝ	Ευπικ
ΕΡΤΡΑΘΩΝ	Αγία Πρωτ.
Ευπικ	Φακ.
	Φακ.

[illegible]

EAMNOEYON EIT TO YIN ARMBL 453 QVADZ TO
 AAN TENVOT THE ECHMERIAN THE KOPENINTEO
 THE 16.2.1984/10.00000
 +000

ΥΠΟΥΡΓΕΙΟ ΠΕΡΙΒΑΛΛΟΝΤΟΣ ΧΩΡΟΤΑΞΙΑΣ ΚΑΙ ΔΗΜΟΣΙΩΝ ΕΡΓΩΝ	ΔΙΕΥΘΥΝΣΗ ΠΟΛΕΟΔΟΜΙΚΟΥ ΣΧΕΔΙΑΣΜΟΥ ΤΜΗΜΑ ΠΑΡΑΔΟΣΙΑΚΩΝ ΟΙΚΙΣΜΩΝ
ΘΕΜΑ: Χαρακτηρισμό ως διατηρητέου του κτιρίου παλαιού σταθουναρίου και καθορισμός ειδικών όρων και περιορισμών δόμησης για την μετατροπή του σε τουριστικό κατάλυμα με εκθεσιακό χώρο, στο Καστέλ Κισσάμης, νομού Χανίων φερόμενης ιδιοκτησίας Πατερομηχελάκη Βασιλείου	ΘΕΜΑ ΣΧΕΔΙΟΥ ΤΟΜΕΙΣ: Α-Α, Β-Β
ΚΑΙΜΑΚΑ: 1: 50	