



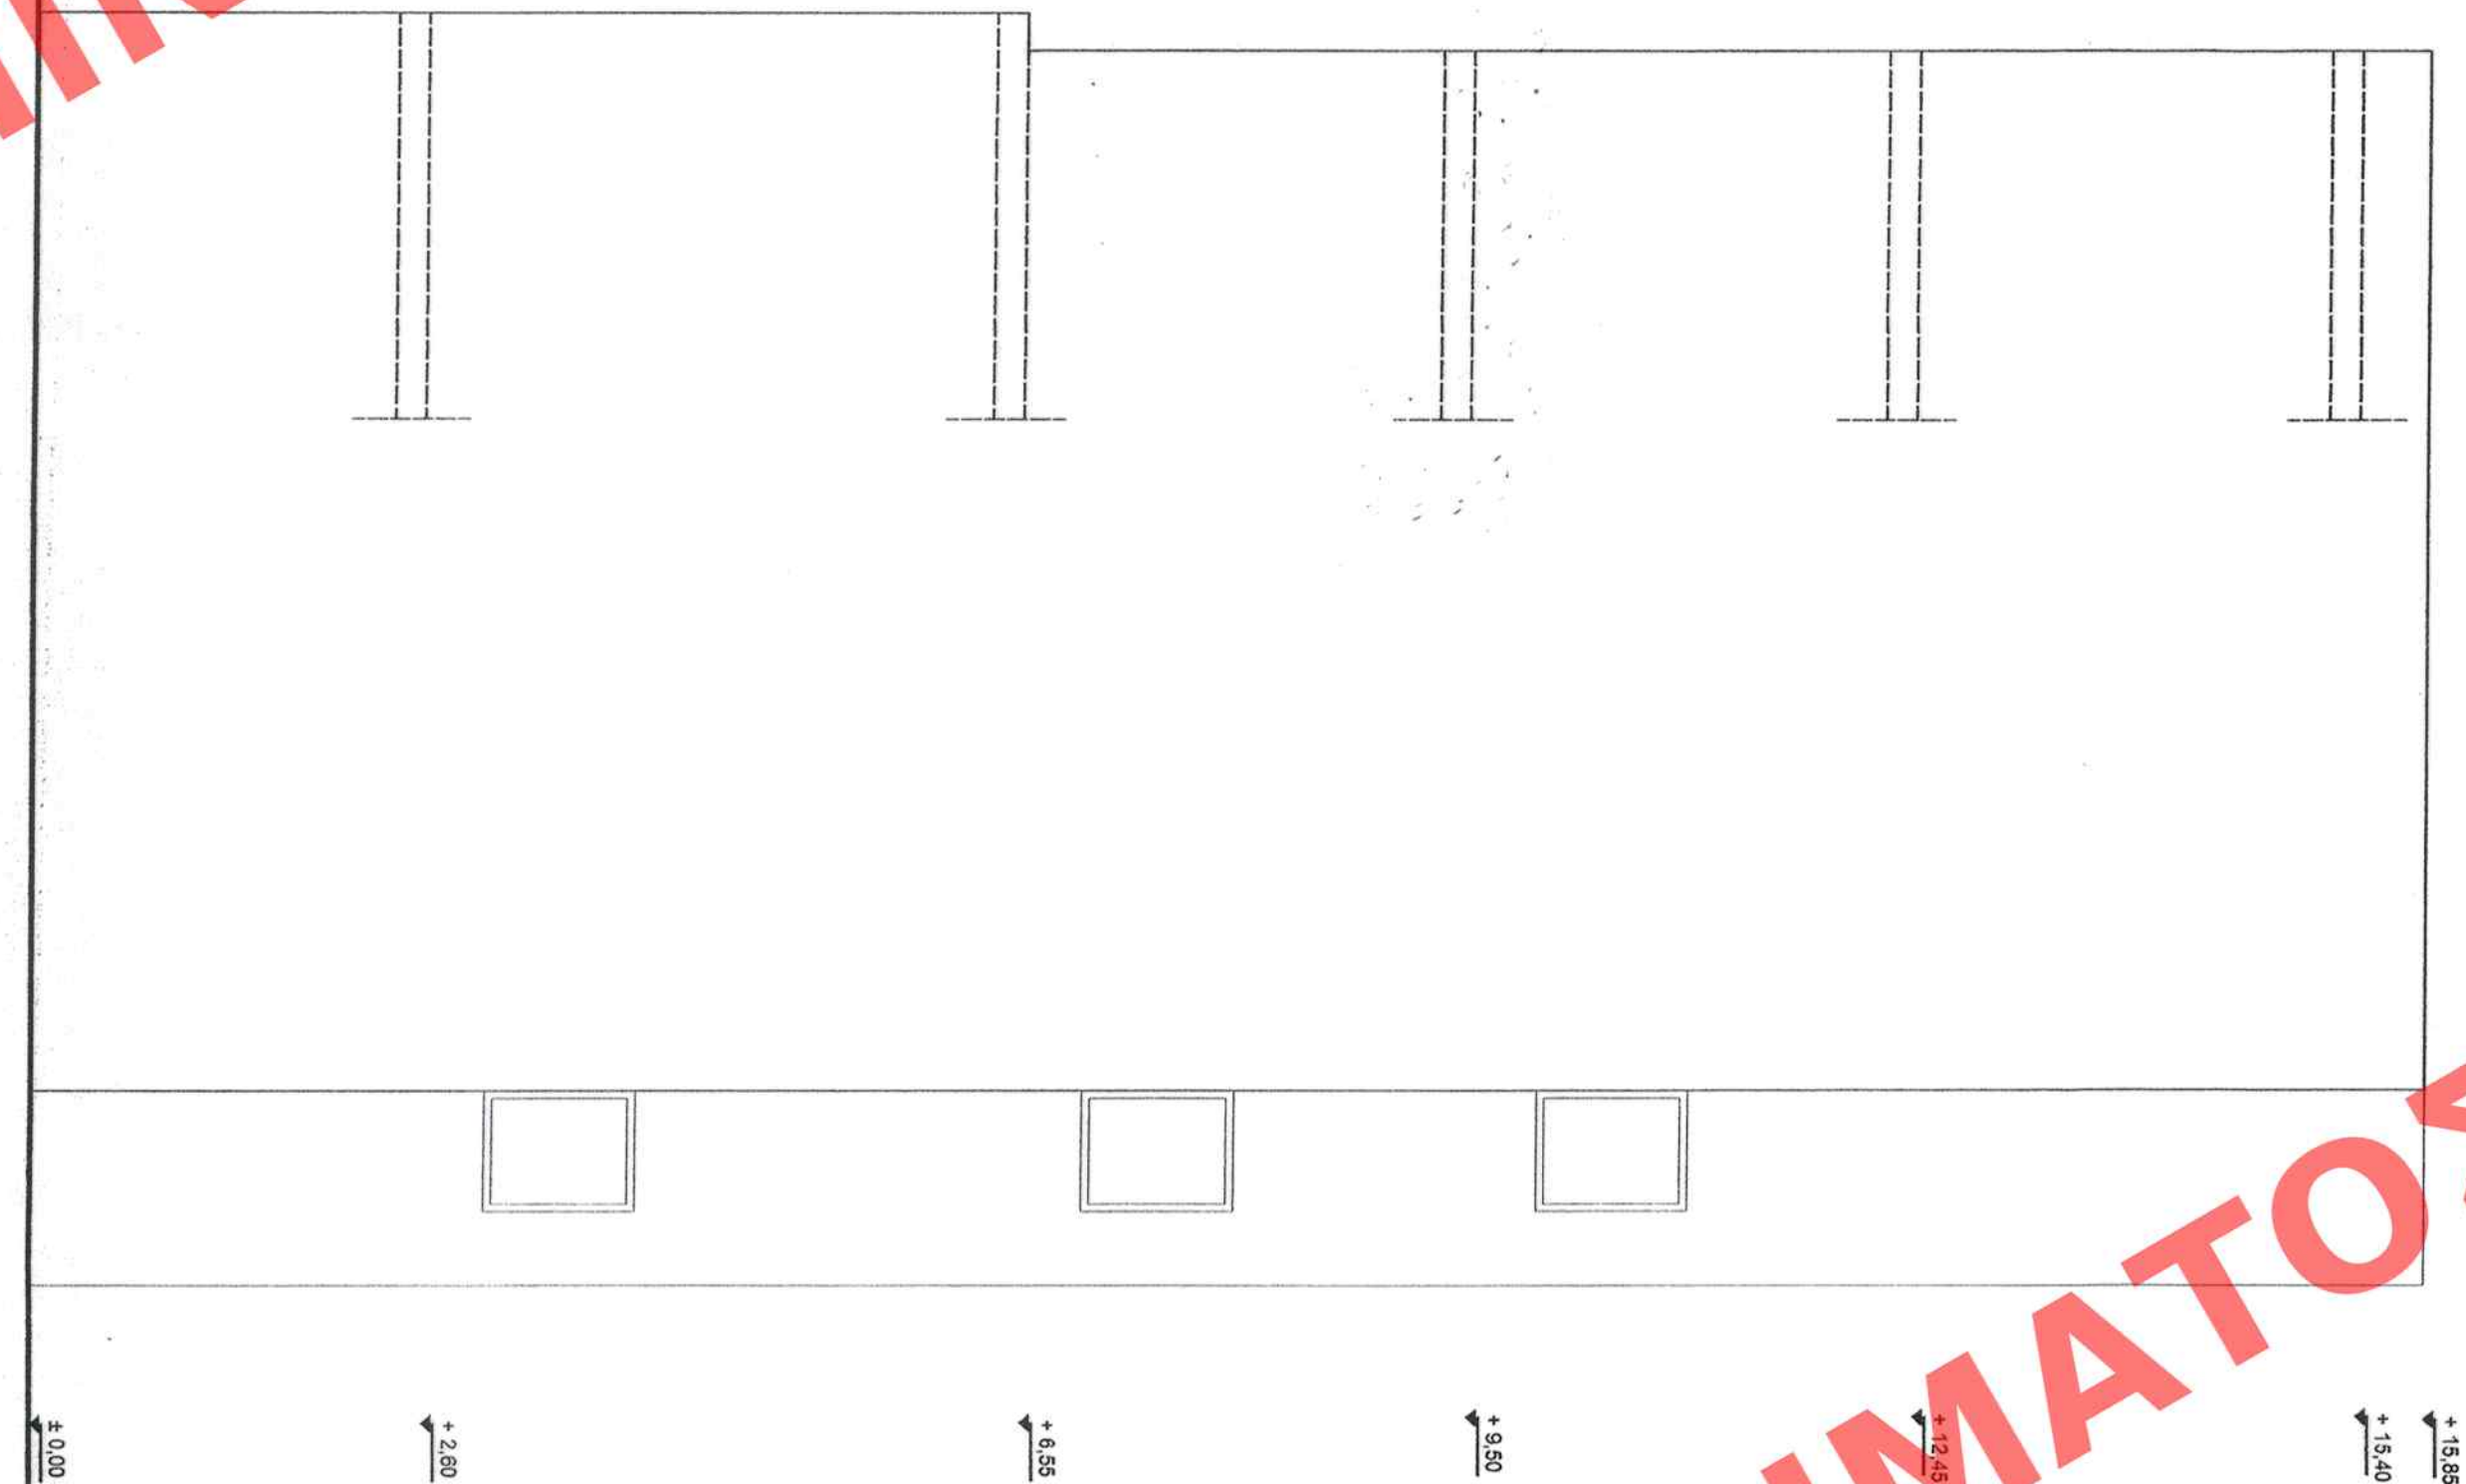

Ap. Par. 163/11
Tx. 3

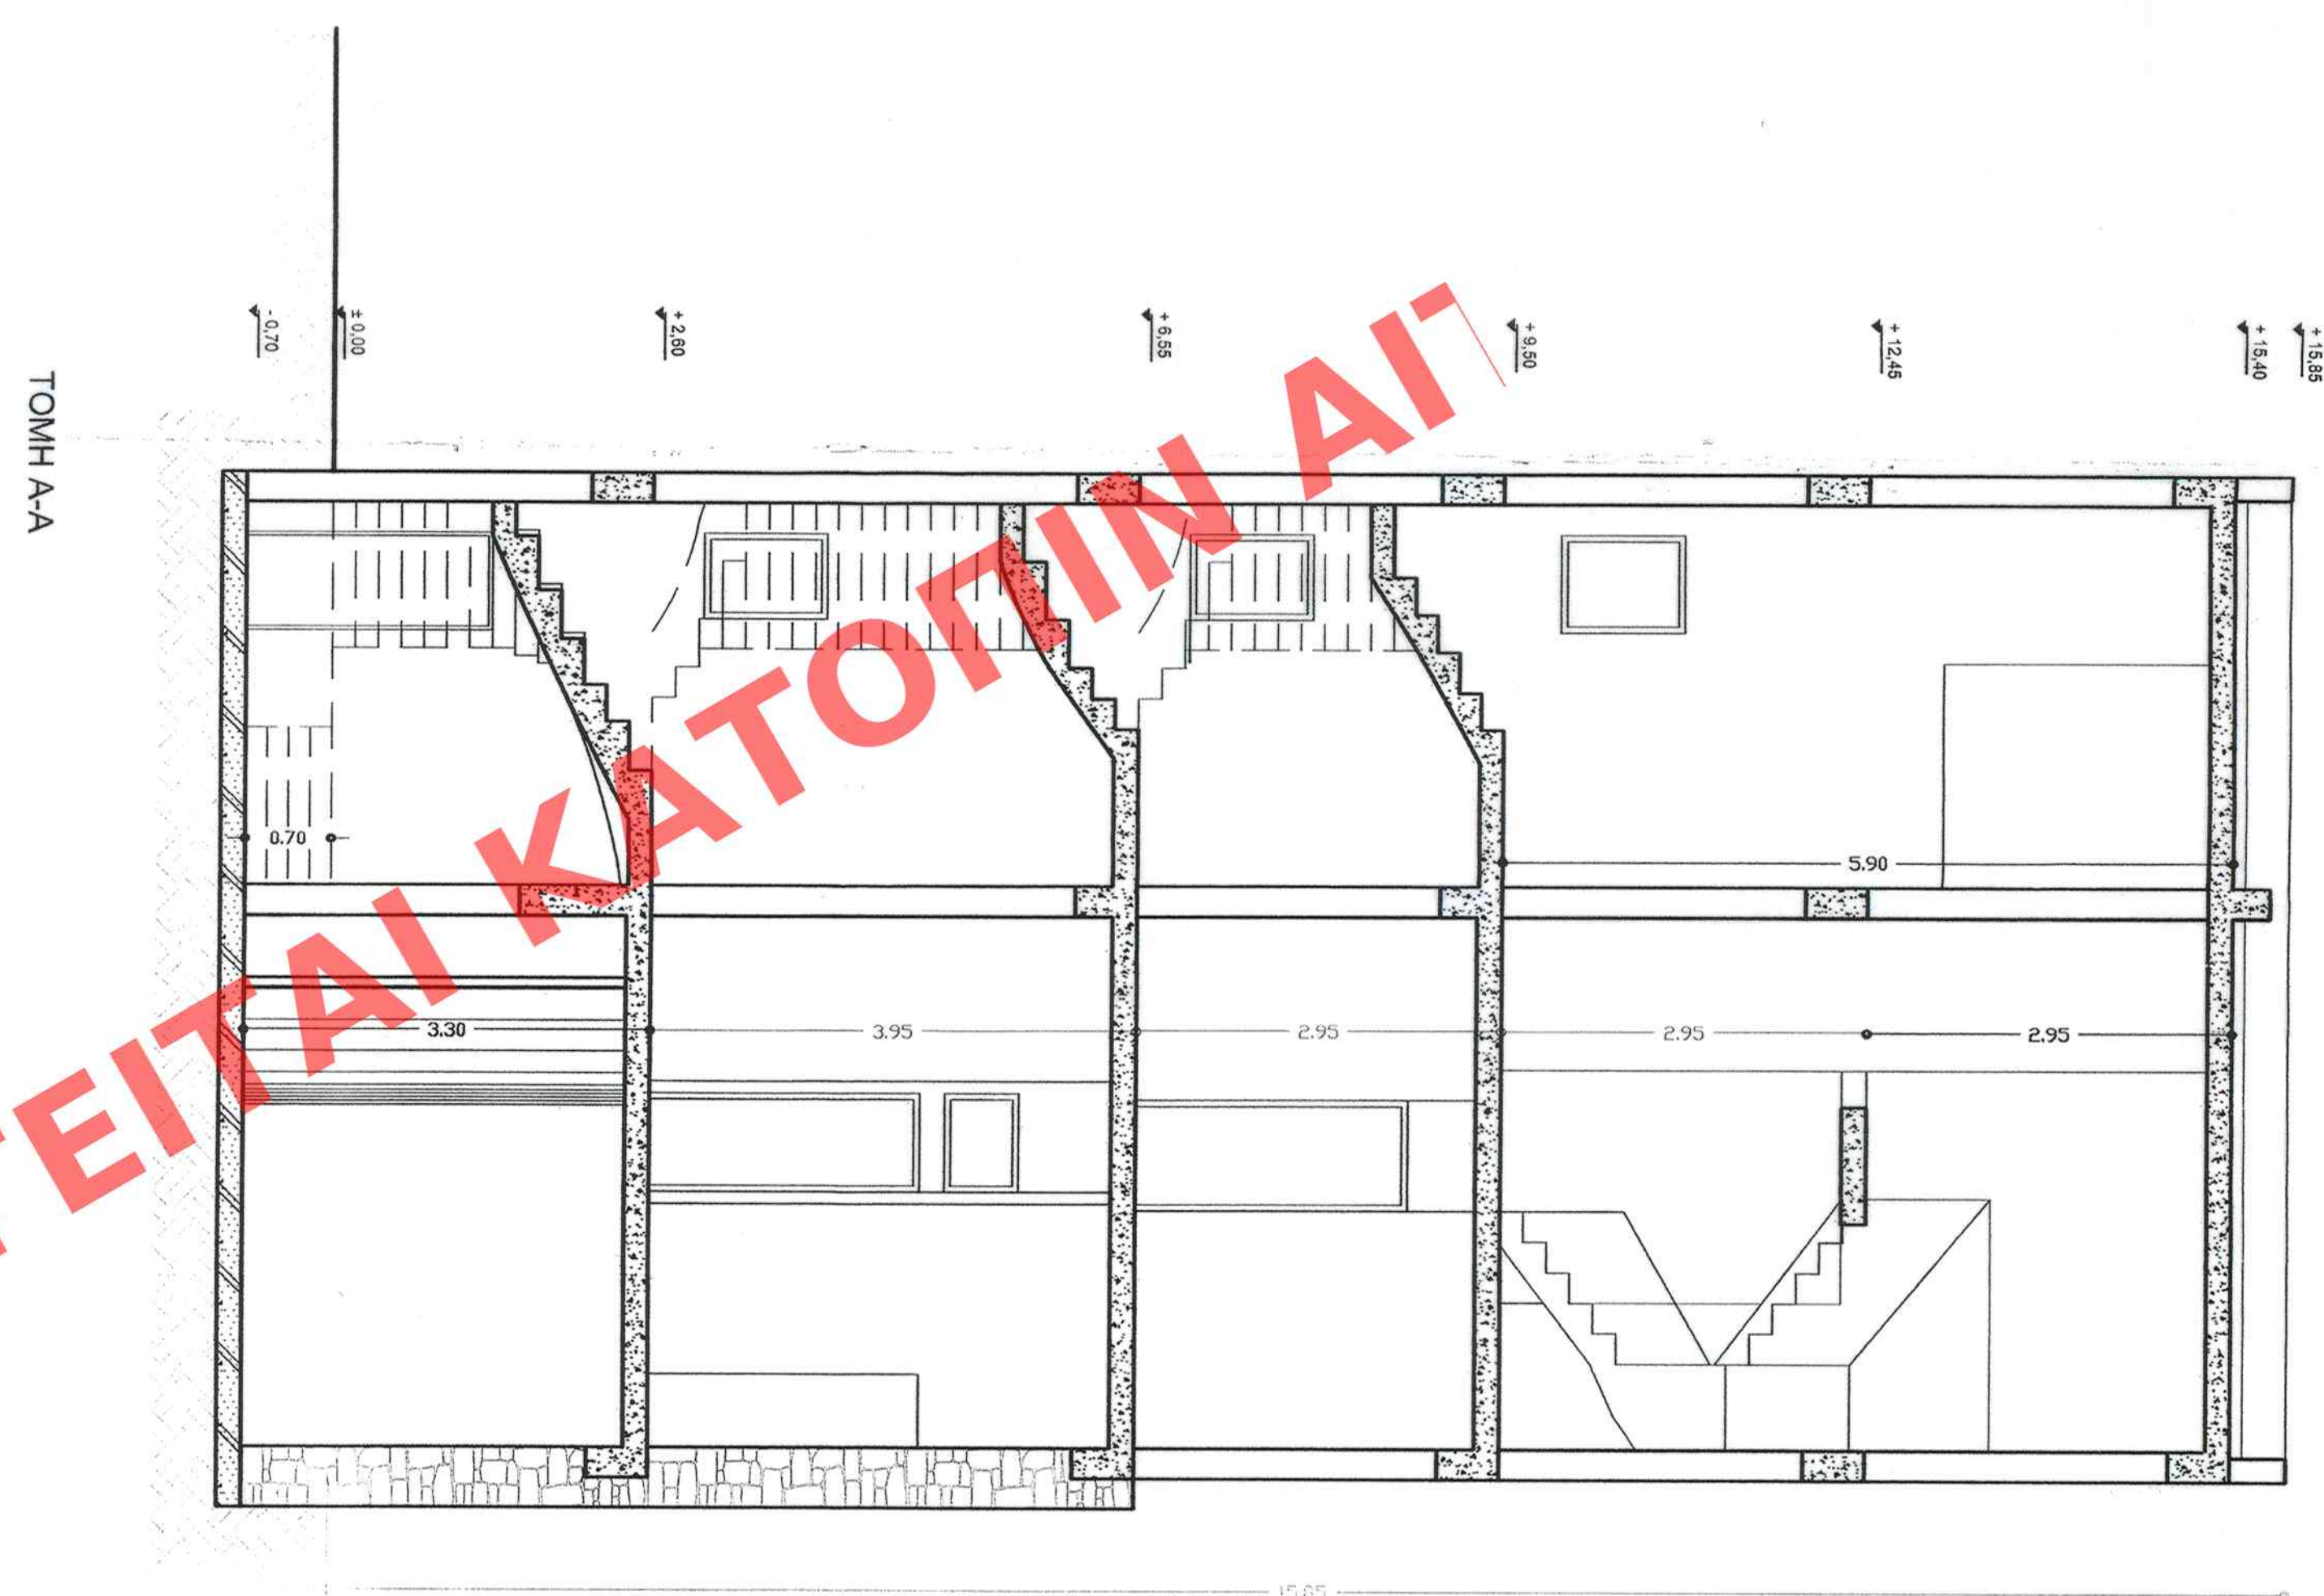

KAIMAKA: 1:50