
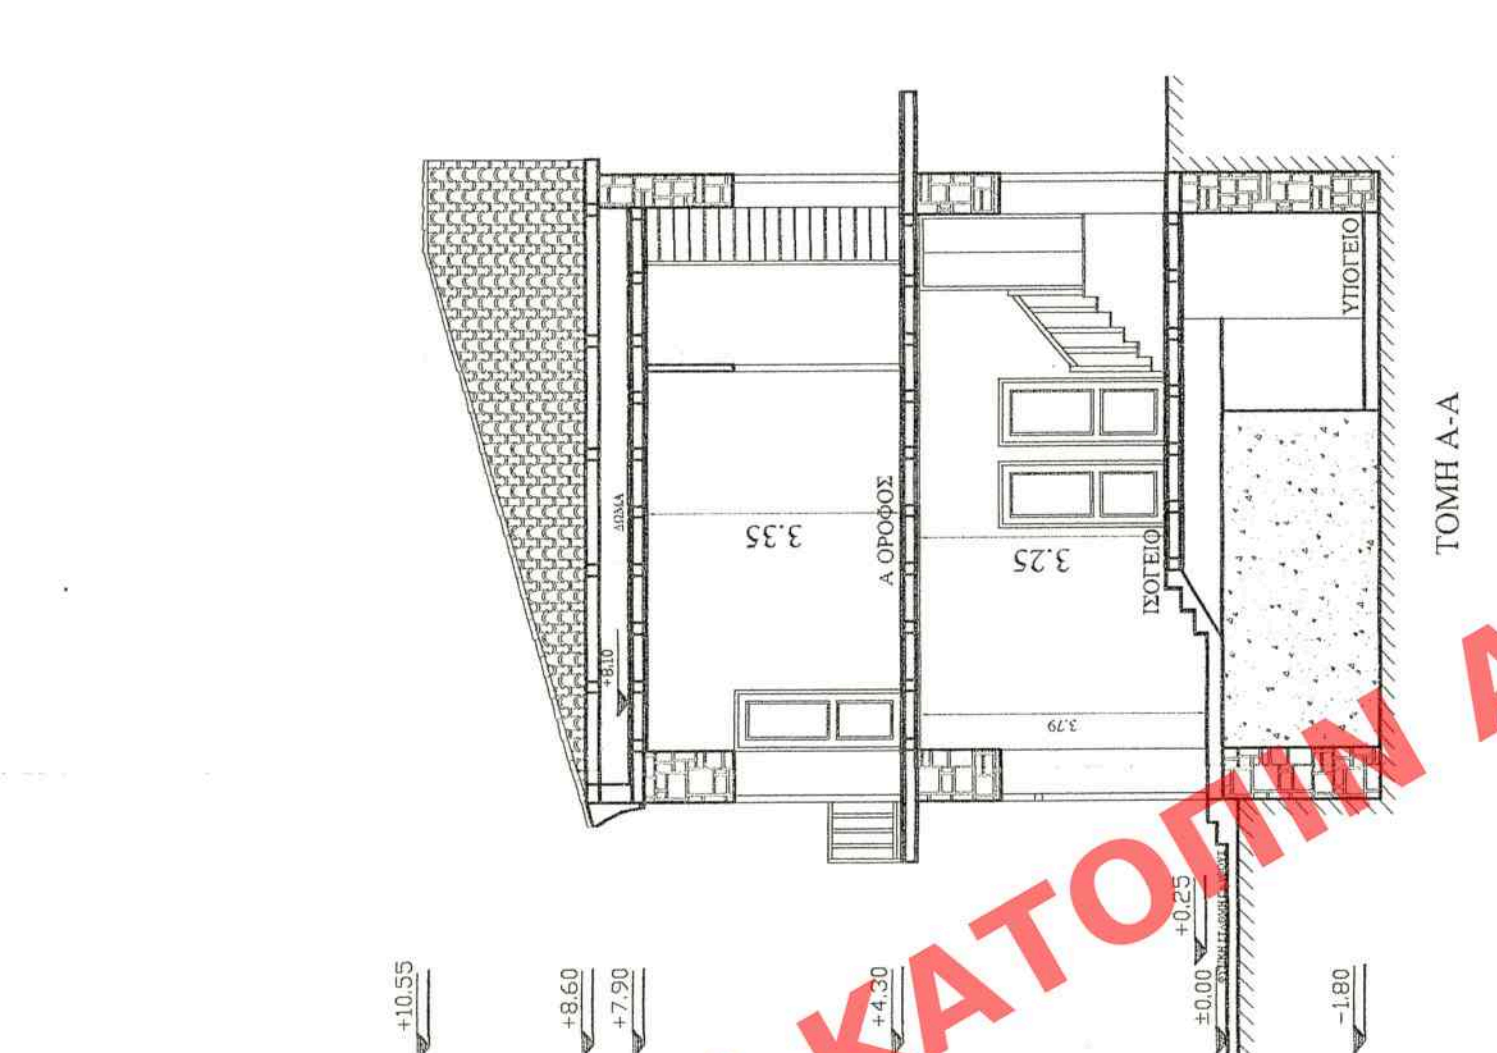
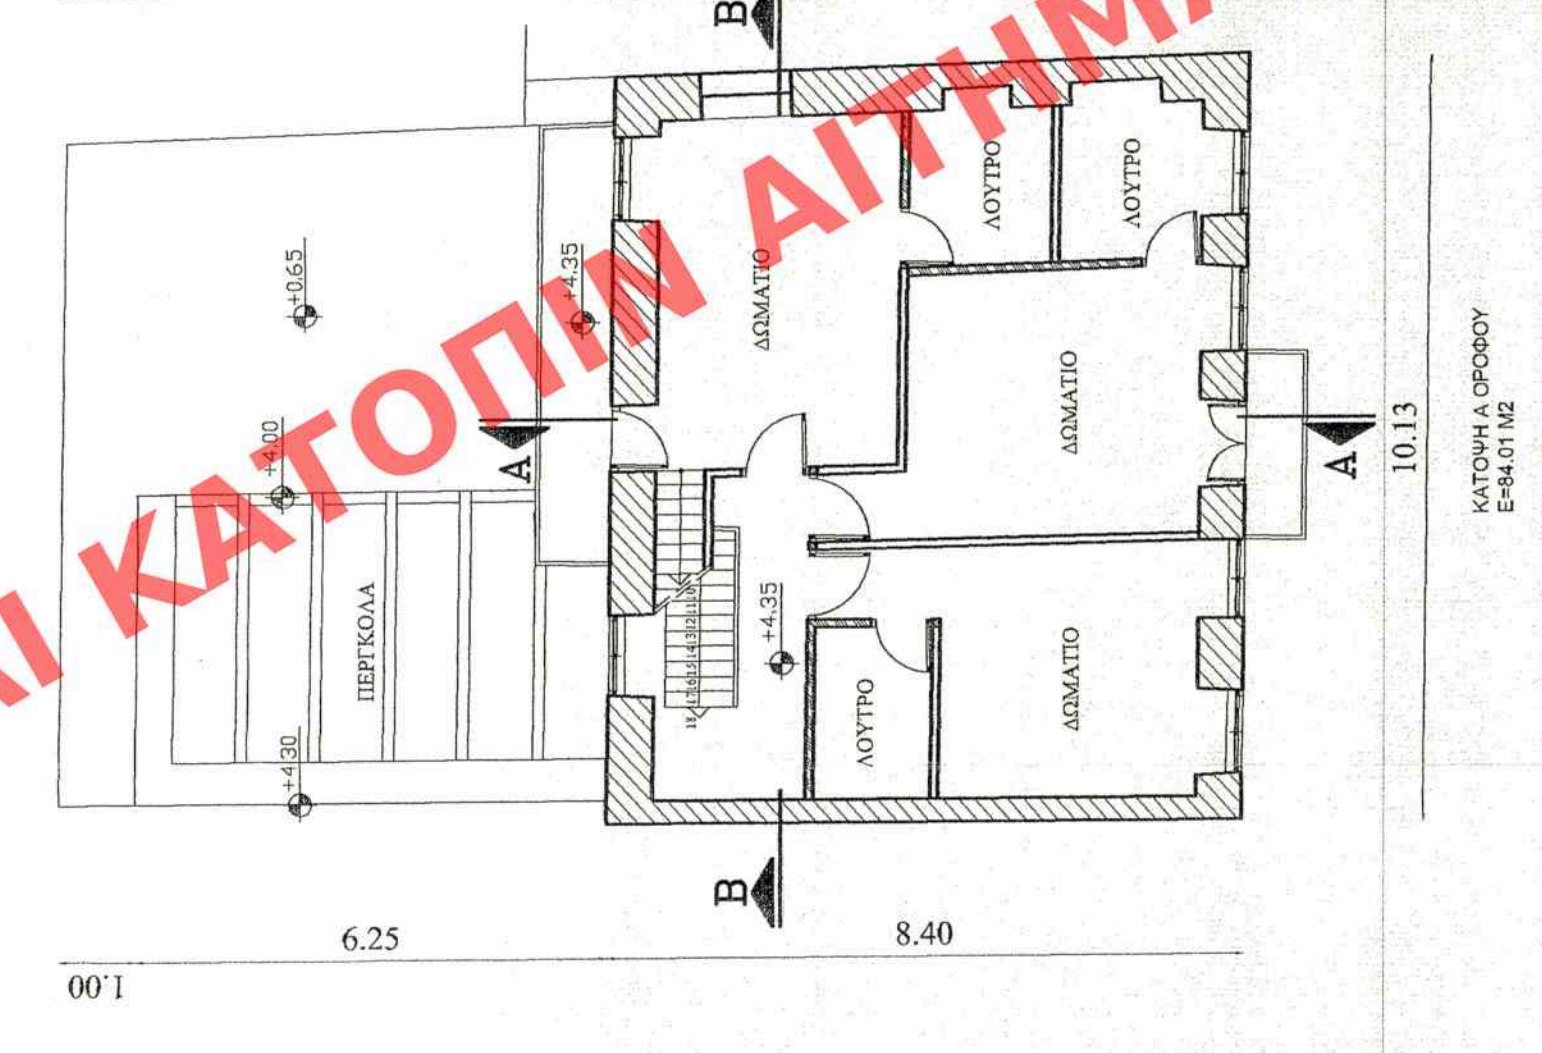
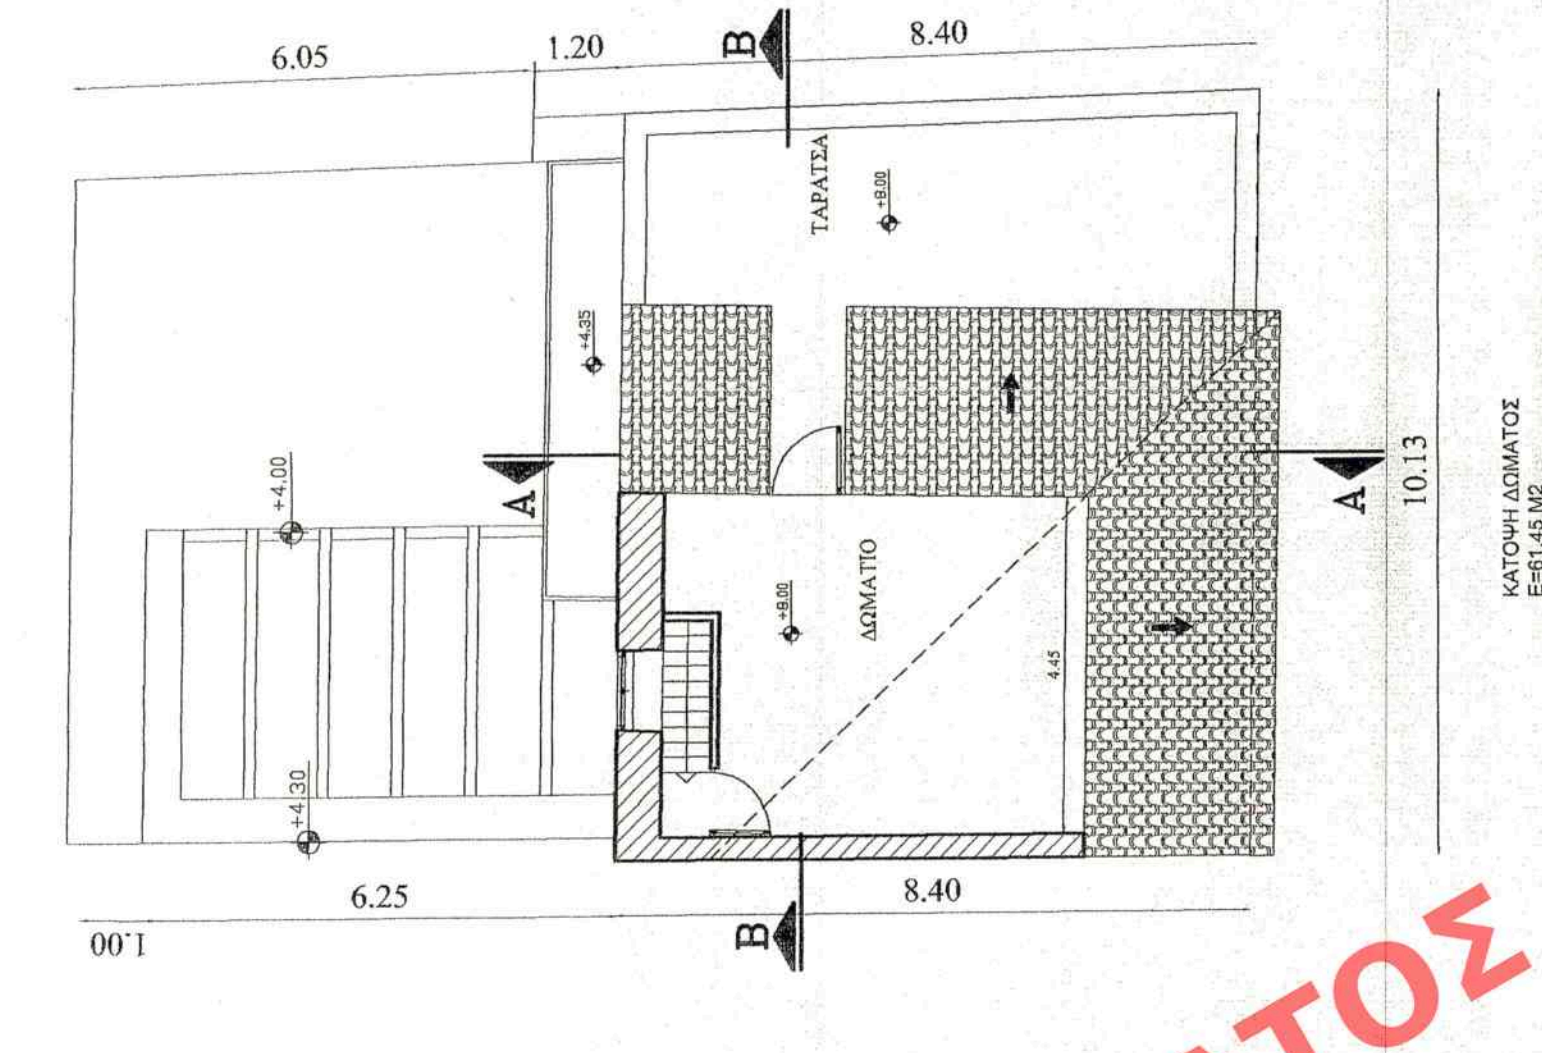




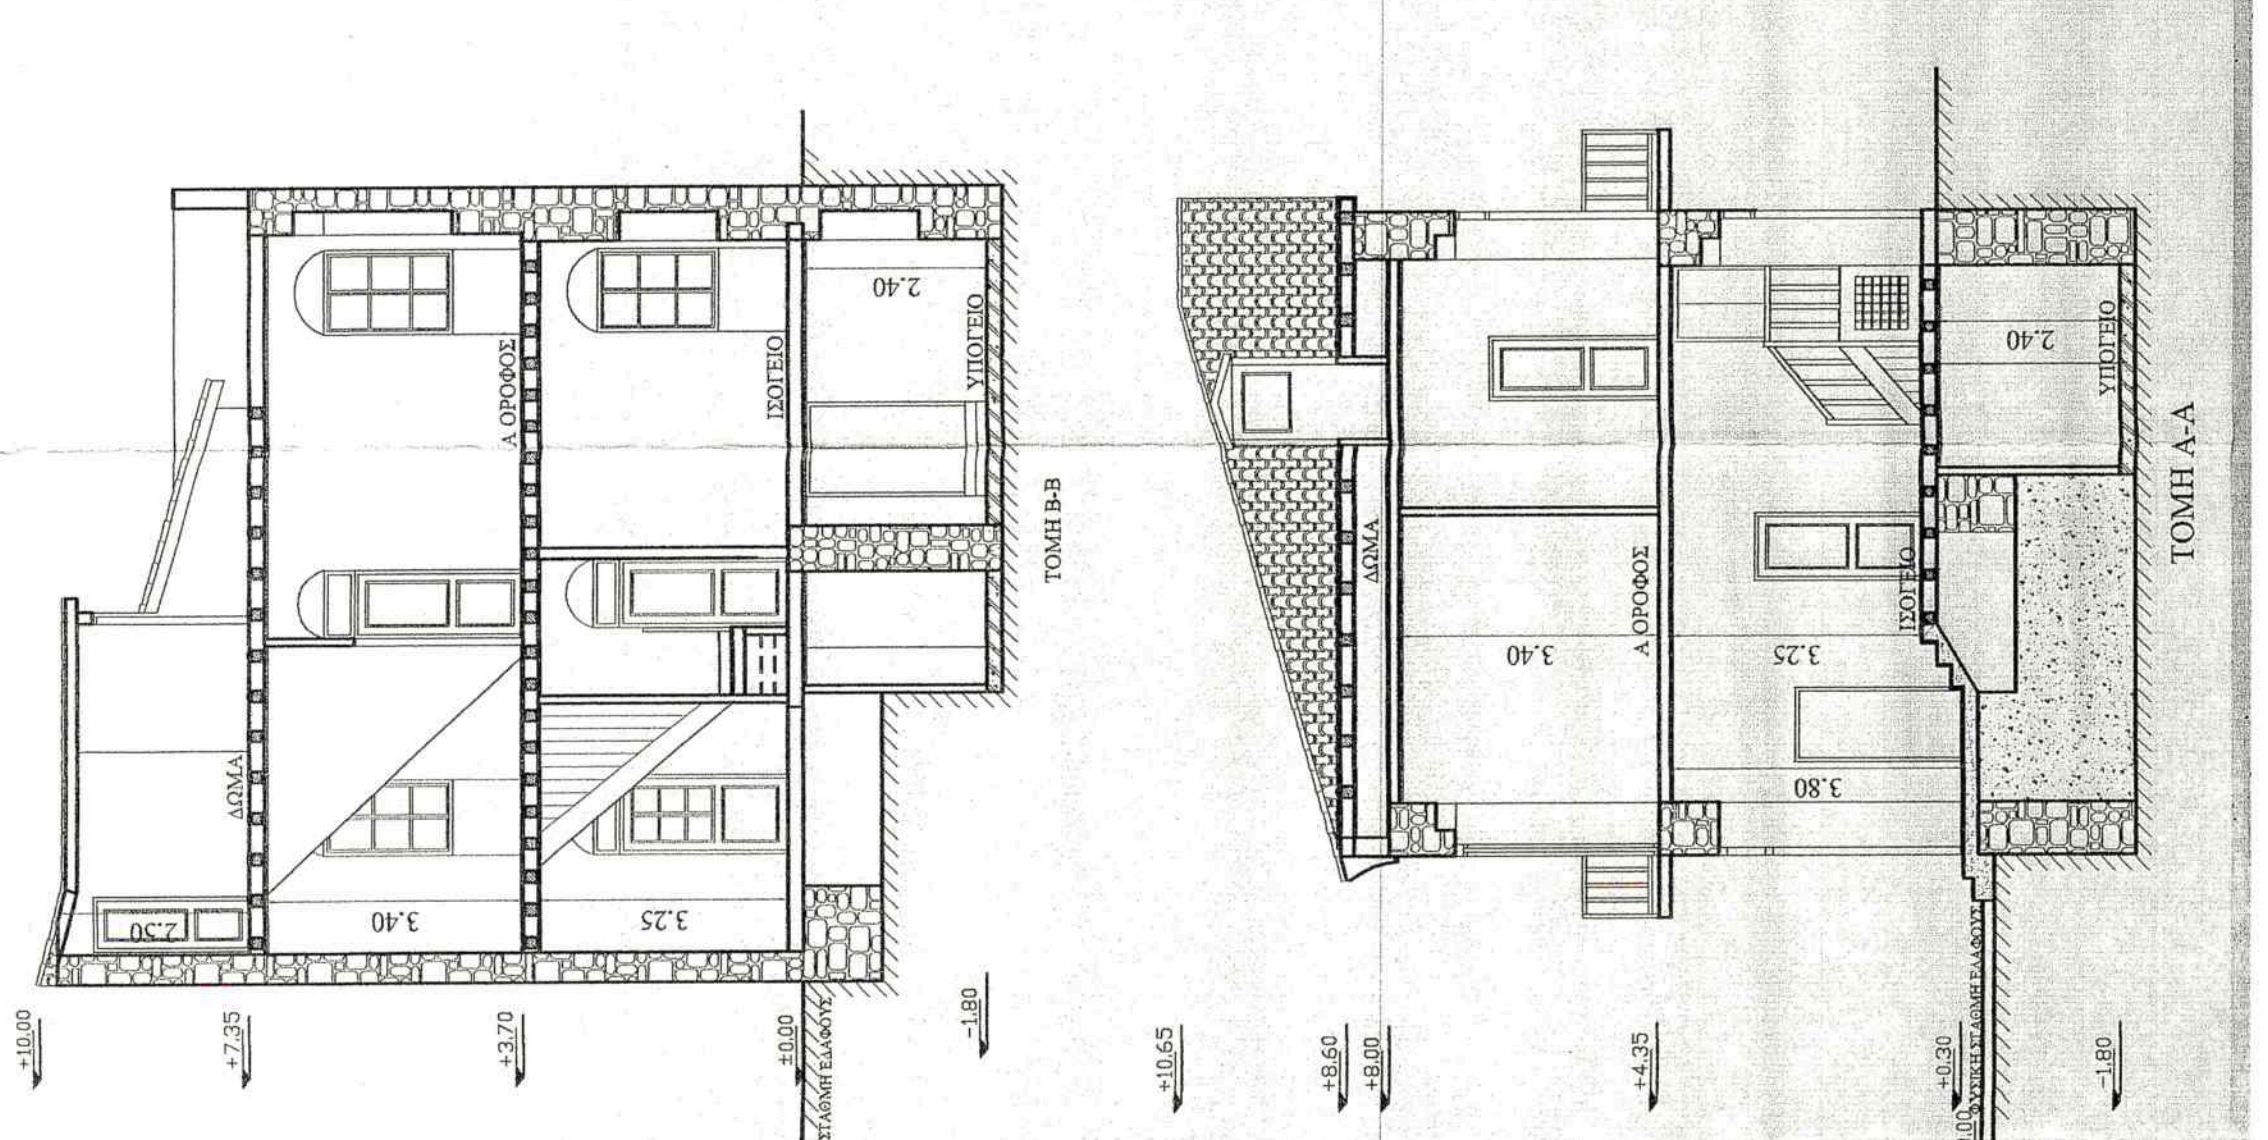

ΕΜΒΛΟΔΟΜΕΤΡΙΣΗ ΓΗΠΕΔΟΥ		
Κριτική Σύστημα Αναφοράς ΕΓΣΑ 87		
ΣΗΜΕΙΟ	X	Y
A	383369,68	4158001,99
B	383369,64	4158021,78
Γ	383369,94	4158021,78
Δ	383369,90	4158029,03
Ε	383378,68	4158029,92
Ζ	383379,49	4158022,66

[illegible][illegible]

ΥΠΟΥΡΓΕΙΟ ΠΕΡΙΒΑΛΛΟΝΤΟΣ ΚΑΙ ΕΝΕΡΓΕΙΑΣ ΔΙΕΥΘΥΝΣΗ ΑΡΧΙΤΕΚΤΟΝΙΚΗΣ, ΟΙΚΟΔΟΜΙΚΩΝ ΚΑΝΟΝΙΣΜΩΝ ΚΑΙ ΛΕΙΣΟΔΟΤΗΣΕΩΝ ΤΜΗΜΑ ΔΙΑΤΗΡΗΣΕΩΣ ΚΤΙΡΙΩΝ	ΘΕΜΑ : ΔΗΜΟΣ ΝΑΥΠΛΙΕΩΝ - ΠΑΛΑΙΑ ΠΟΛΗ ΠΑΡΑΡΤΗΜΑ 3 (0.1.2/2)
ΘΕΜΑ : ΚΑΘΟΡΙΣΜΟΣ ΣΥΜΠΛΗΡΩΜΑΤΙΚΩΝ ΕΙΔΙΚΩΝ ΟΡΩΝ ΓΙΑ ΤΗΝ ΕΚΠΟΙΗΣΗ ΟΤΙΚΩΝ ΚΑΙ ΚΑΤΗΓΟΡΙΑΣ ΔΙΑΤΗΡΗΣΕΩΣ ΚΤΙΡΙΩΝ ΕΠΙ ΤΗΣ ΟΔΟΥ ΠΑΡΑΡΤΗΜΑ 3 ΣΤΗΝ ΠΑΛΑΙΑ ΠΟΛΗ ΤΟΥ ΔΗΜΟΥ ΝΑΥΠΛΙΕΩΝ	ΤΙΤΛΟΣ ΣΧΕΔΙΟΥ : ΔΙΑΓΡΑΜΜΑ ΔΟΜΗΣΗΣ
ΚΛΙΜΑΚΑ : 1 : 100	