

NOT FOR CONSTRUCTION



GENERAL NOTES
1. ALL DIMENSIONS IN GENERAL DRAWINGS AND IN METERS, IN ENLARGED DRAWINGS AND DETAILS ARE IN MILLIMETERS AND LEVELS ARE IN METERS, UNLESS NOTED OTHERWISE.

IOANNΗΣ Ν. ΒΕΝΤΟΥΡΑΚΗΣ
ΑΙΤΙΑΣΜΟΣ ΑΡΧΙΤΕΚΤΟΝΙΚΗΣ ΜΕΛΕΤΗΣ
ΕΓΚΛΗΡΙΑΣ Τ.Ε.Ε. ΑΡΙΘΜΟΣ ΜΗΤΡΩΟΥ: 15378

GEORGE PAPASTAMATIΟΥ
PROJECT MANAGER

EDAFOMICHANIKI
ACOUSTIC CONSULTANT

G. & N. SCHUBERT CONSULTANTS
PROJECT MANAGER

MERAKI PROPERTIES
LANDSCAPE DESIGN

H. PANGALOU AND ASSOCIATES
MEP ENGINEER

DAE - Design and Application Engineers SA
STRUCTURAL ENGINEER

DAE - Design and Application Engineers SA
EXECUTIVE ARCHITECT

BETAPLAN
1, Aristodou Street, 106 76 Athens - Greece

6a - ARCHITECTS
Ragier House, 40 Lamb's Conduit Street London WC1N 3 LU

CLIENT
Meraki Properties

PROJECT NAME
ZACHARITSA 34

PROJECT TITLE
ZACHARITSA 34

PROJECT PHASE
ARCHITECTURAL DESIGN PROPOSAL

Table with 2 columns: SYMBOL, DESCRIPTION. Includes symbols for walls, doors, windows, and furniture.

Table with 2 columns: SYMBOL, DESCRIPTION. Includes symbols for stairs, ramps, and elevations.

Table with 2 columns: SYMBOL, DESCRIPTION. Includes symbols for furniture and fixtures.

Table with 2 columns: SYMBOL, DESCRIPTION. Includes symbols for materials and finishes.

Table with 2 columns: SYMBOL, DESCRIPTION. Includes symbols for structural elements.


Table with 2 columns: SYMBOL, DESCRIPTION. Includes symbols for landscaping and outdoor furniture.

Table with 2 columns: SYMBOL, DESCRIPTION. Includes symbols for lighting and electrical fixtures.

Table with 2 columns: SYMBOL, DESCRIPTION. Includes symbols for plumbing and sanitary fixtures.

Table with 2 columns: SYMBOL, DESCRIPTION. Includes symbols for architectural details and materials.

Table with 2 columns: SYMBOL, DESCRIPTION. Includes symbols for furniture and fixtures.

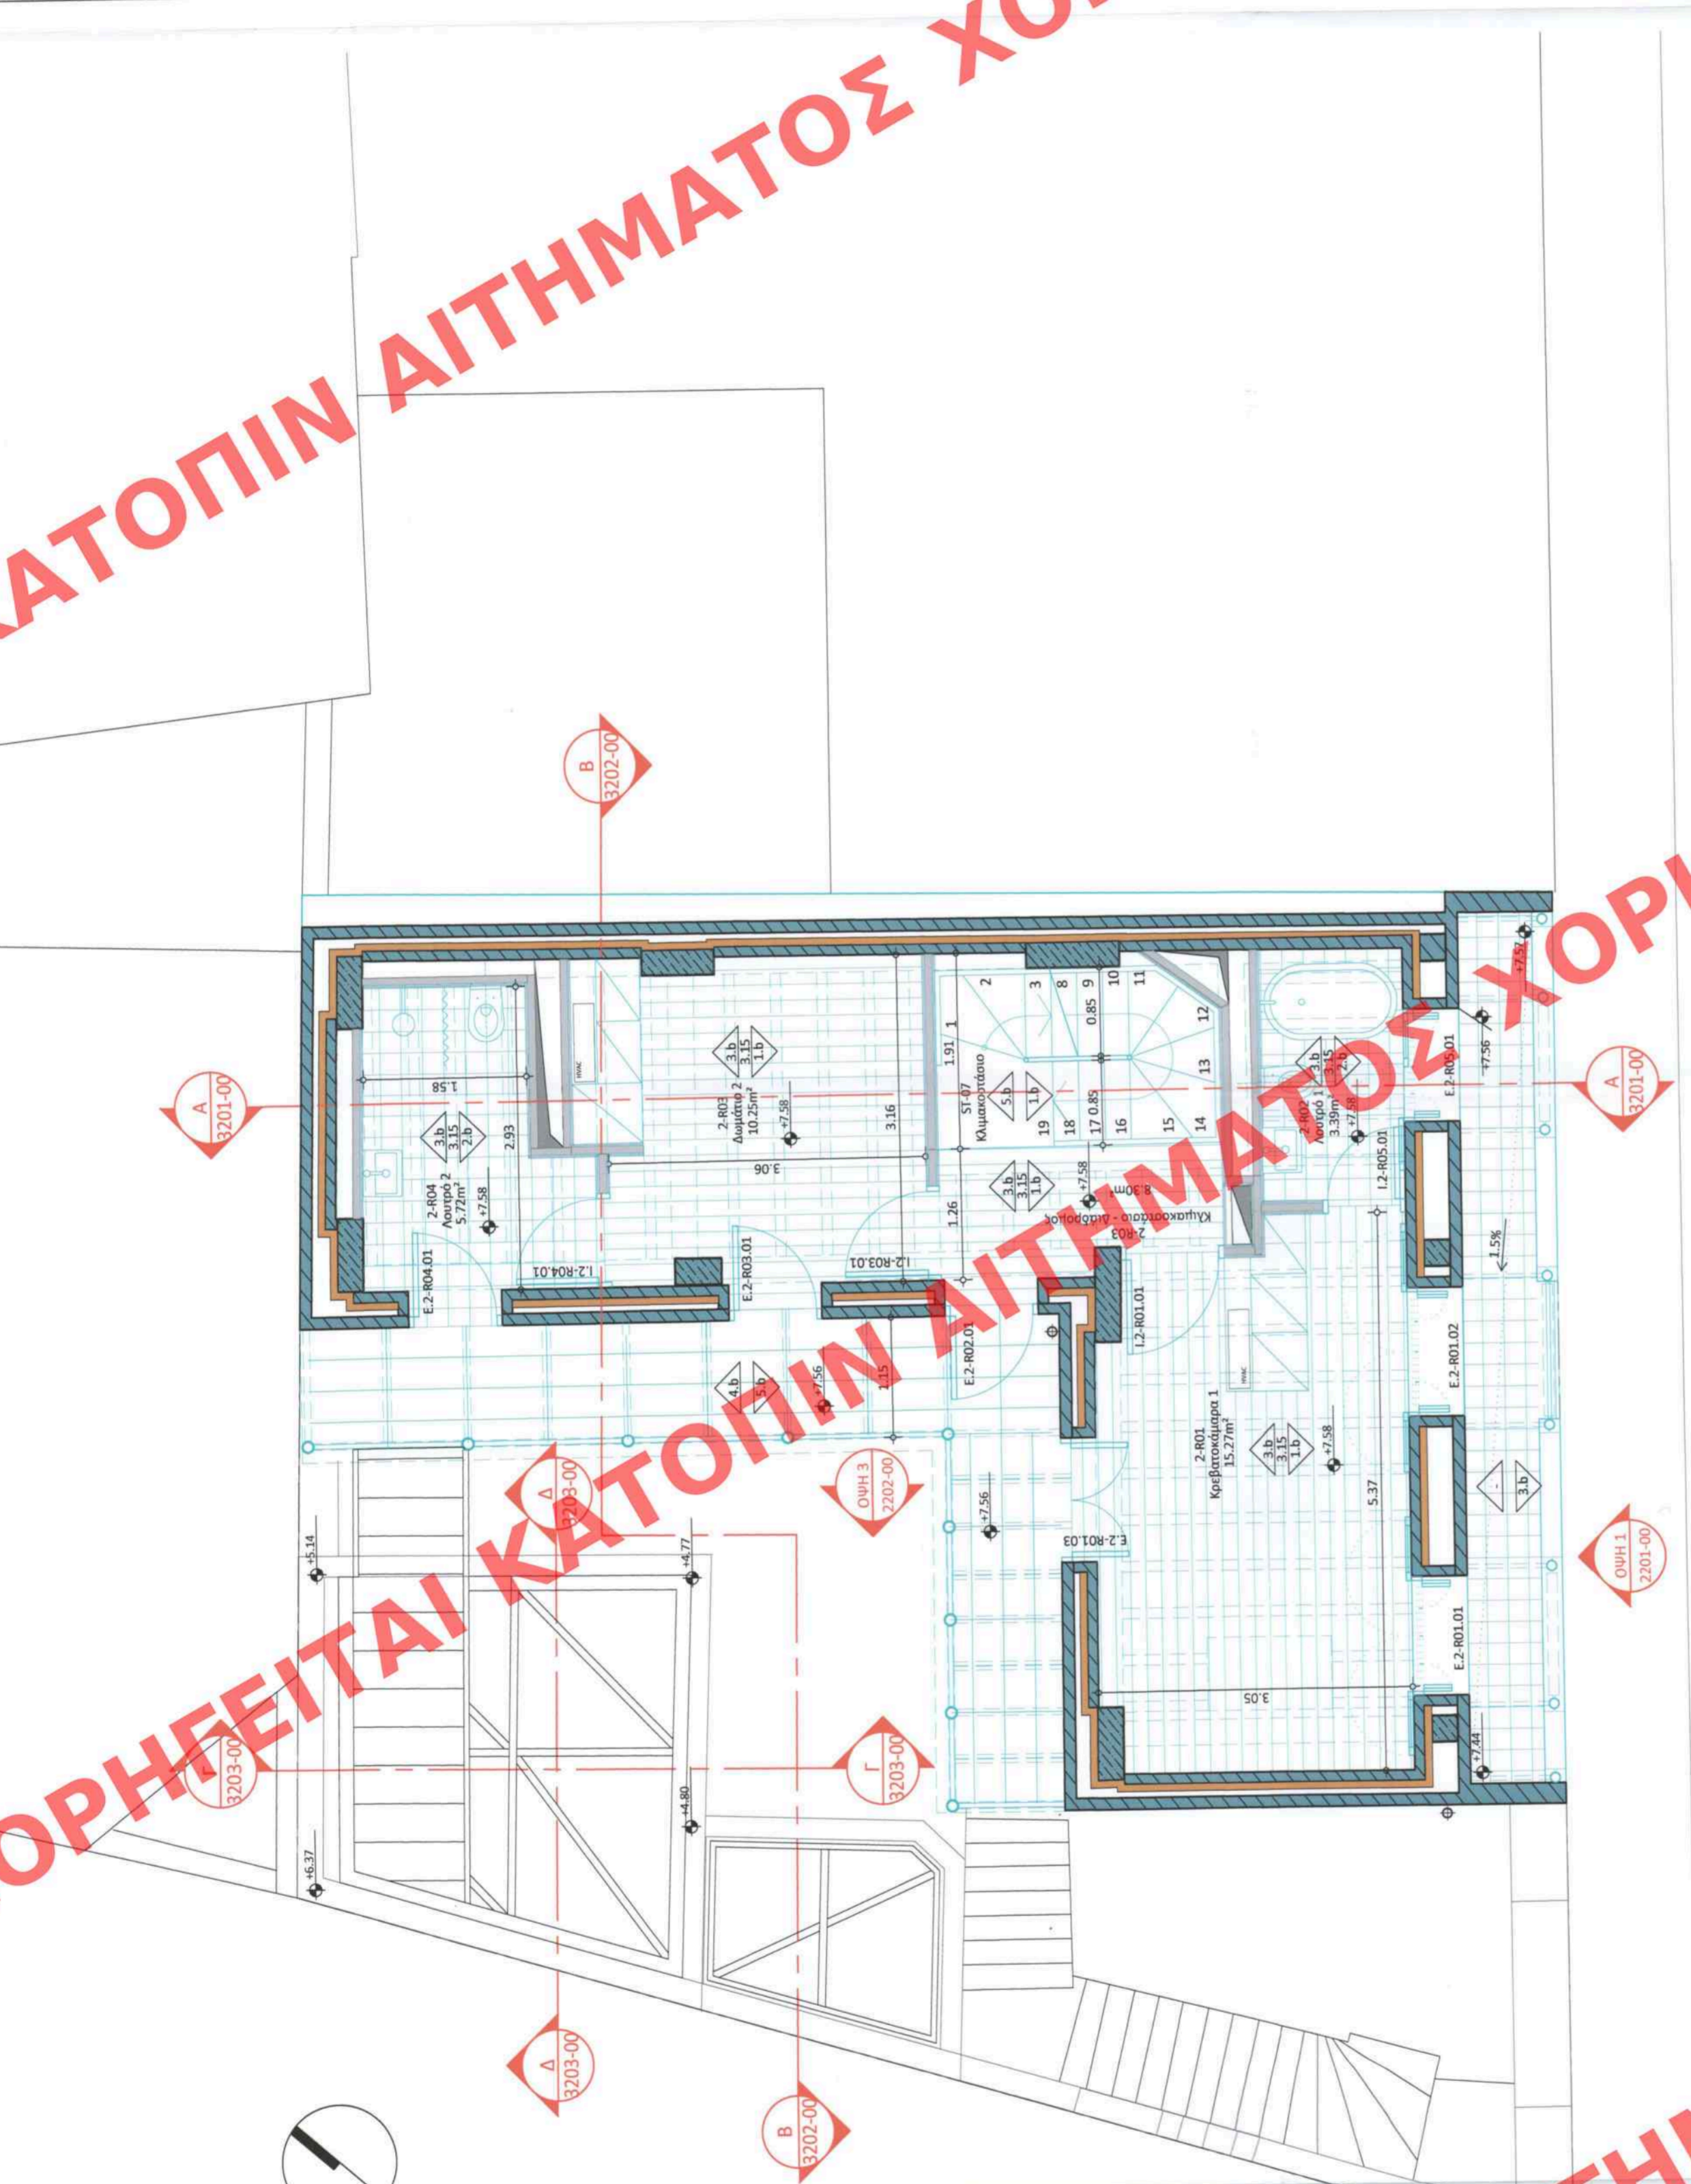

ΥΠΟΥΡΓΕΙΟ ΠΕΡΙΒΑΛΛΟΝΤΟΣ ΚΑΙ ΕΝΕΡΓΕΙΑΣ
ΕΛΕΝΗ ΚΑΟΥΝΗ
25/11/2024 09:26

ΕΛΕΝΗ ΚΑΟΥΝΗ
25/11/2024 09:26

